



BARCODE

File: P118021 Ripley Providence2 Design212 Archw22 Issued150528\_B.I. & B.H Updated 5/28/2019 Plot Date: 5/28/2019

This drawing is the copyright of Group GSA Pty Ltd and may not be altered, reproduced or transmitted in any form or by any means in part or in whole without the written permission of Group GSA Pty Ltd. All levels and dimensions are to be checked and verified on site prior to the commencement of any work, making of shop drawings or fabrication of components. Do not scale drawings. Use figured dimensions.

AMENDMENTS				
ISSUE	DATE	SUBJECT	AUTH	CHK
A	23.01.19	ISSUE FOR INFORMATION	JT	
B	14.02.19	ISSUE FOR CO-ORDINATION	CDS	
C	29.03.19	ISSUE FOR INFORMATION	CDS	
D	17.04.19	ISSUE FOR INFORMATION	CDS	
E	30.04.19	ISSUE FOR INFORMATION	CDS	
F	10.05.19	ISSUE FOR INFORMATION	GMC	
G	28.05.19	DUST PLANT & COMP HOUSING UPDATED	CDS	

**DRAWINGS INDEXING SYSTEM**  
FOR PROJECT SERVICES, PLANS AND RECORDS USE ONLY

<input type="checkbox"/> CEILING PLANS	<input type="checkbox"/> MISCELLANEOUS DETAILS
<input type="checkbox"/> CONSTRUCTION DETAILS	<input type="checkbox"/> OTHER
<input type="checkbox"/> ELEVATIONS	<input type="checkbox"/> PLAY STRUCTURES
<input type="checkbox"/> EXTERNAL WORKS	<input type="checkbox"/> ROOF PLAN
<input type="checkbox"/> FITOUTS	<input type="checkbox"/> SECTIONS
<input type="checkbox"/> FLOOR PLAN	<input type="checkbox"/> SETOUT PLAN
<input type="checkbox"/> FURNITURE & EQUIPMENT	<input type="checkbox"/> SITE PLAN
<input type="checkbox"/> HYDRAULICS	<input type="checkbox"/> STANDARDS
<input type="checkbox"/> MASTER PLAN	


**PRELIMINARY**

CLIENT  
Department of Education  
Government

Leadership in Project Management

Group GSA Pty Ltd ABN 76 002 113 779  
Level 14, 100 Edward St, Brisbane QLD  
Australia 4000 www.groupgsa.com  
T +617 3210 2592 F +617 3210 2813  
architecture interior design urban design landscape  
nom architect M. Sheldon 3990

DRAWN	DATE
DISCIPLINE TEAM LEADER	DATE
AUTHORISED FOR ISSUE	DATE
RIPLEY PROVIDENCE P-12 SCHOOLS	
BUILDING I+L HIGH SCHOOL	
BUSINESS ENTERPRISE CTR	
DANCE & DRAMA STUDIO	
- GROUND FLOOR FLOOR PLAN	
SCALE 1:100	AT A1
MASTER SITE NUMBER	CLIENT REFERENCE NUMBER
DRAWING NUMBER	ISSUE SHEET NO
180621 / A-IL-2000	G 1/2

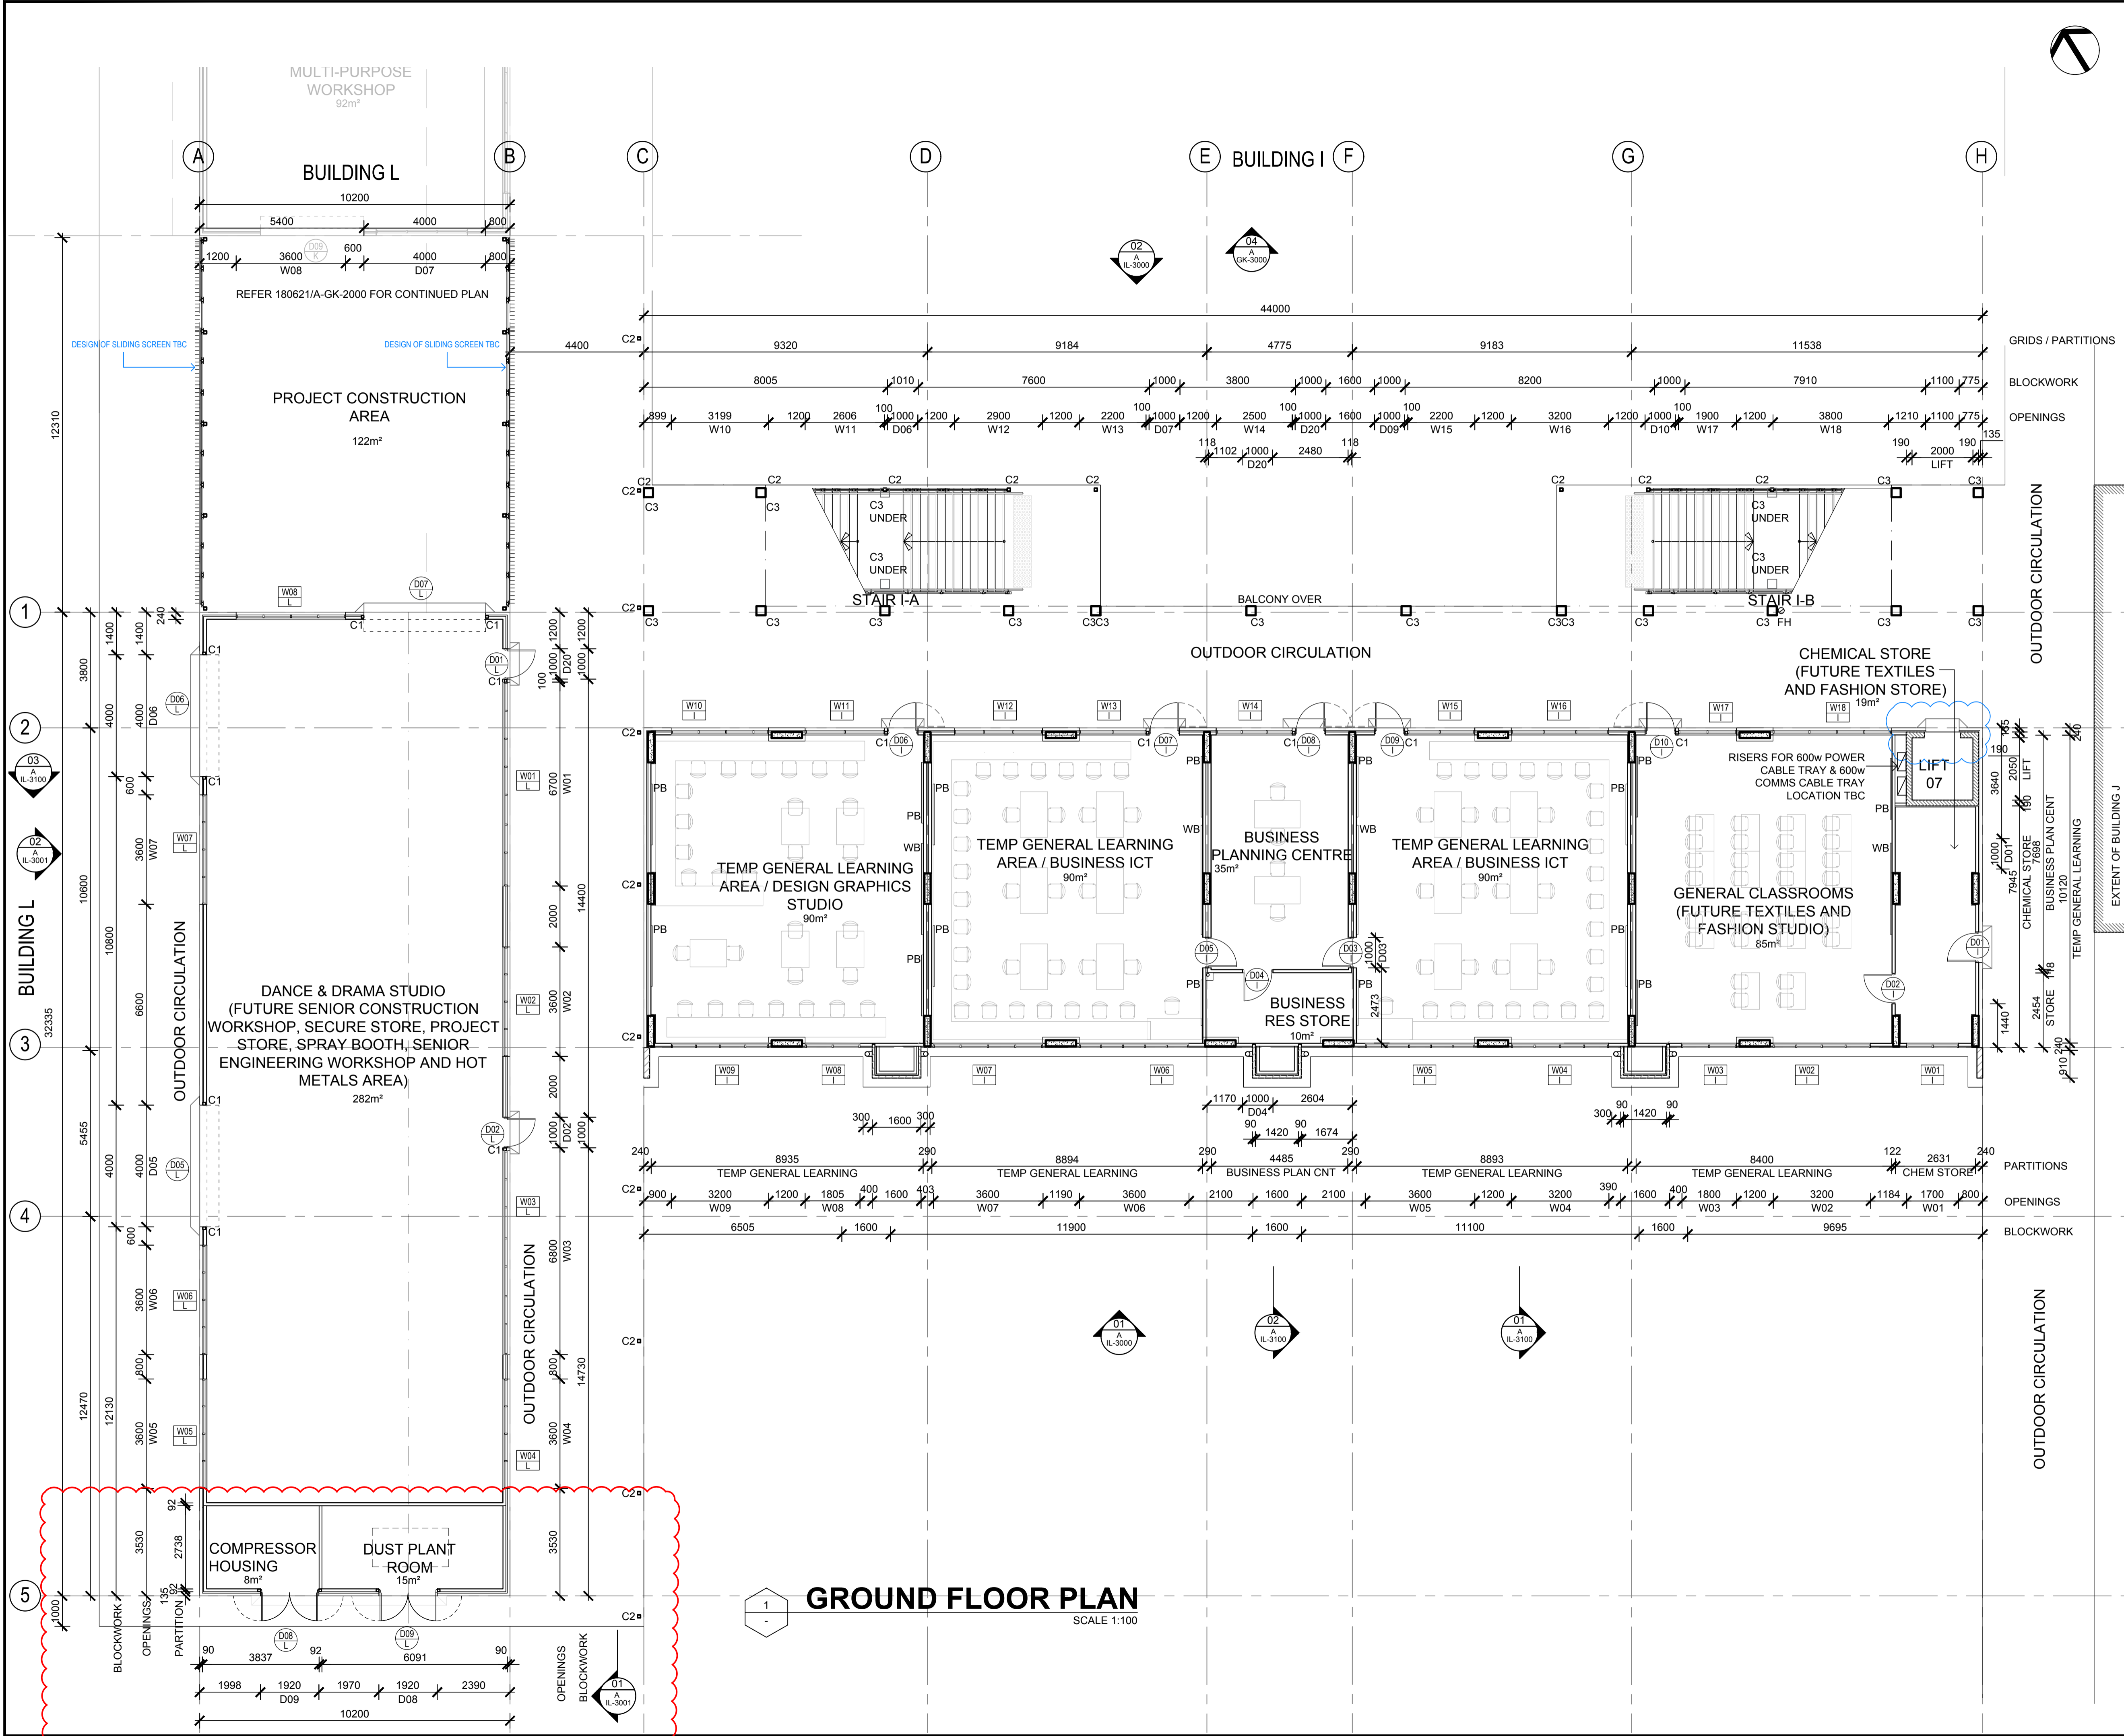

**GROUND FLOOR PLAN**  
SCALE 1:100