


1
LEVEL 1 FLOOR PLAN
SCALE 1:100

2
COLUMN & WALL DETAIL
FRL 120/-
SCALE 1:5

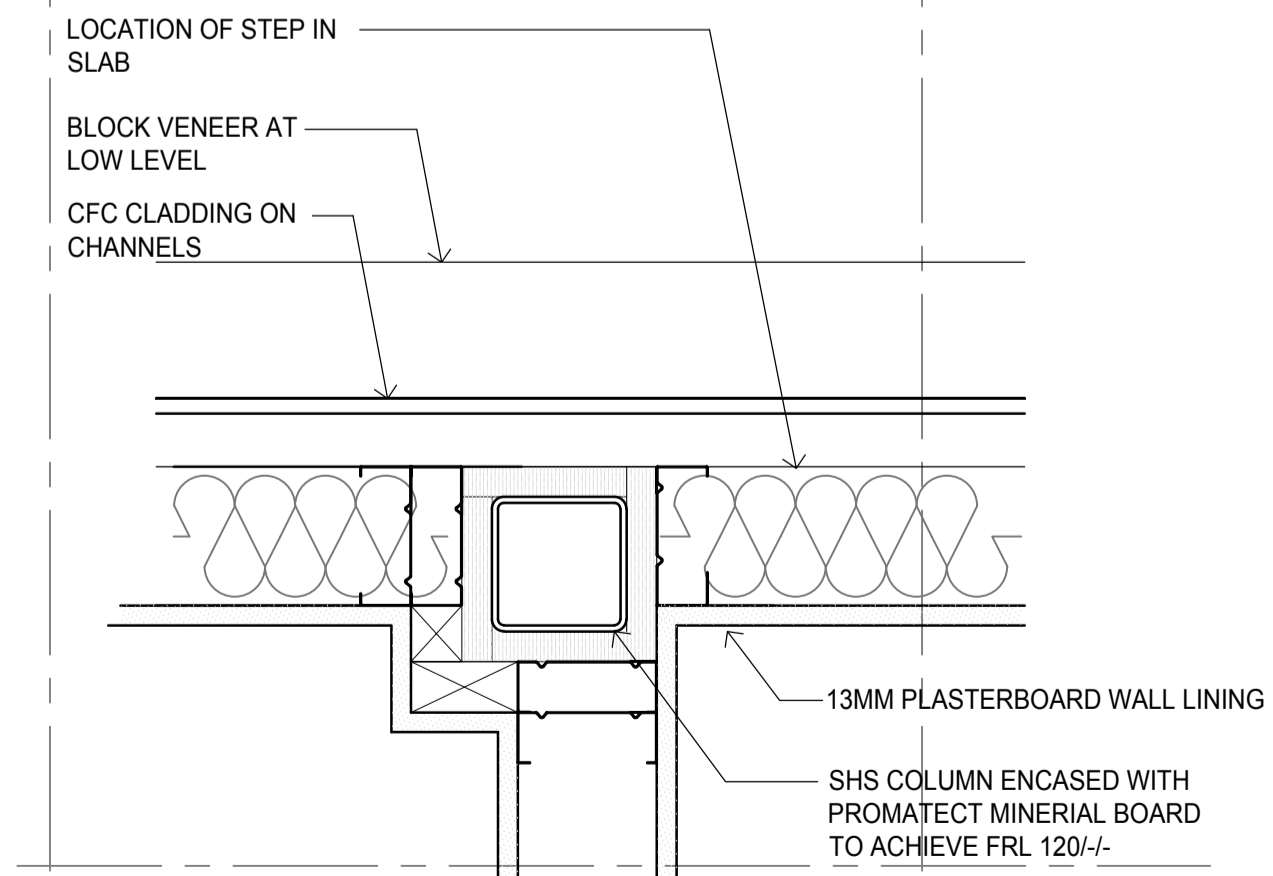

BARCODE				
File P118021 Ripley Providence2 Design207 CAD6 Sheet flesA.L	Plot Date 5/10/2019			
This drawing is the copyright of Group GSA Pty Ltd and may not be altered, reproduced or transmitted in any form or by any means in part or in whole without the written permission of Group GSA Pty Ltd. All levels and dimensions are to be checked and verified on site prior to the commencement of any work, making of shop drawings or fabrication of components. Do not scale drawings. Use figured Dimensions.				
AMENDMENTS				
ISSUE	DATE	SUBJECT	AUTH	CHK
A	23.01.19	ISSUE FOR INFORMATION	JT	
B	14.02.19	ISSUE FOR CO-ORDINATION	CDS	
C	29.03.19	ISSUE FOR INFORMATION	JT	
D	17.04.19	ISSUE FOR INFORMATION	CDS	
E	29.04.19	ISSUE FOR INFORMATION	CDS	
F	30.04.19	ISSUE FOR INFORMATION	CDS	
G	10.05.19	ISSUE FOR INFORMATION	GM	
DRAWINGS INDEXING SYSTEM FOR PROJECT SERVICES, PLANS AND RECORDS USE ONLY				
<input type="checkbox"/> CEILING PLANS <input type="checkbox"/> MISCELLANEOUS DETAILS <input type="checkbox"/> CONSTRUCTION DETAILS <input type="checkbox"/> OTHER <input type="checkbox"/> ELEVATIONS <input type="checkbox"/> PLAY STRUCTURES <input type="checkbox"/> EXTERNAL WORKS <input type="checkbox"/> ROOF PLAN <input type="checkbox"/> FITOUTS <input type="checkbox"/> SECTIONS <input type="checkbox"/> FLOOR PLAN <input type="checkbox"/> SETOUT PLAN <input type="checkbox"/> FURNITURE & EQUIPMENT <input type="checkbox"/> SITE PLAN <input type="checkbox"/> HYDRAULICS <input type="checkbox"/> STANDARDS <input type="checkbox"/> MASTER PLAN				
PRELIMINARY				
Group GSA Pty Ltd ABN 76 002 113 779 Level 14, 100 Edward St, Brisbane QLD Australia 4000 www.groupgsa.com T +61 7 3210 2592 F +61 7 3210 2813 architecture interior design urban design landscape nom architect M. Sheldon 3990				
DRAWN	DATE			
DISCIPLINE TEAM LEADER	DATE			
AUTHORISED FOR ISSUE	DATE			
RIPLEY PROVIDENCE P-12 SCHOOLS				
BUILDING I+L HIGH SCHOOL BUSINESS ENTERPRISE CTR DANCE & DRAMA STUDIO - BUILDING I LEVEL 1 FLOOR PLAN				
SCALE 1:100		AT A1		
MASTER SITE NUMBER		CLIENT REFERENCE NUMBER		
DRAWING NUMBER		ISSUE	SHEET NO	
180621/A-IL-2001		G	2/2	