



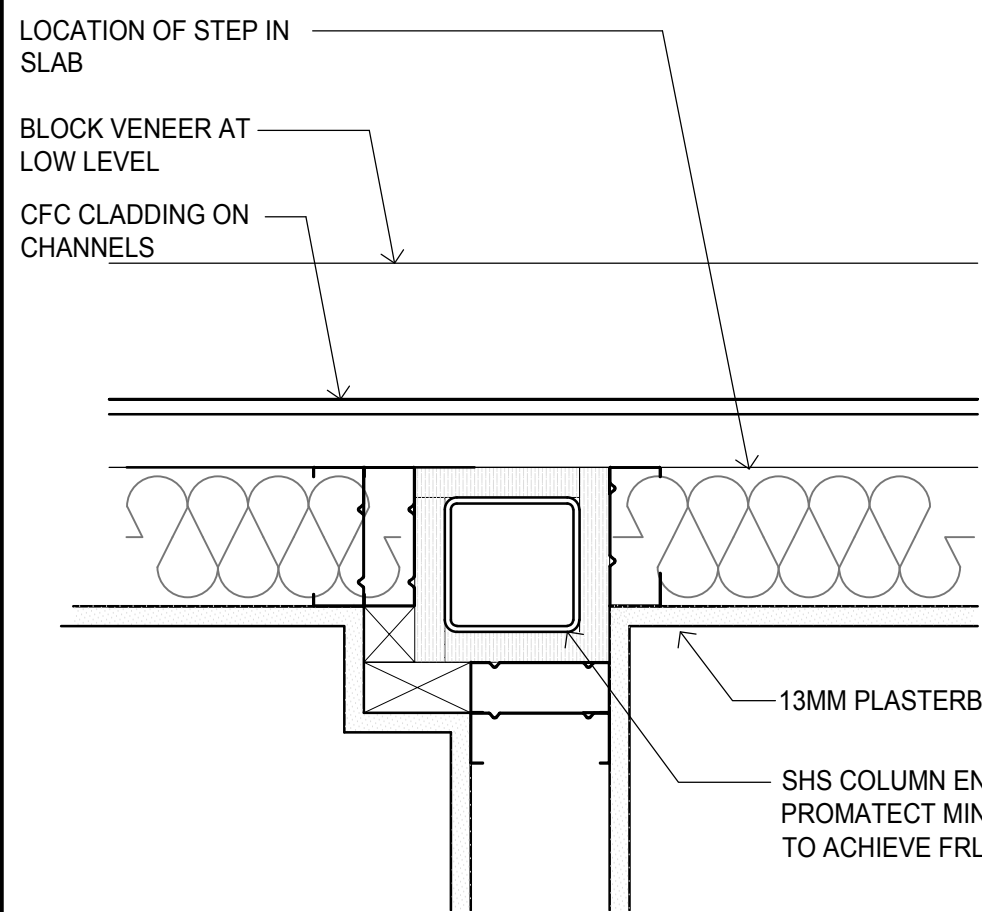

COLUMN & WALL DETAIL
FRL 120/-
SCALE 1:5

BUILDING I

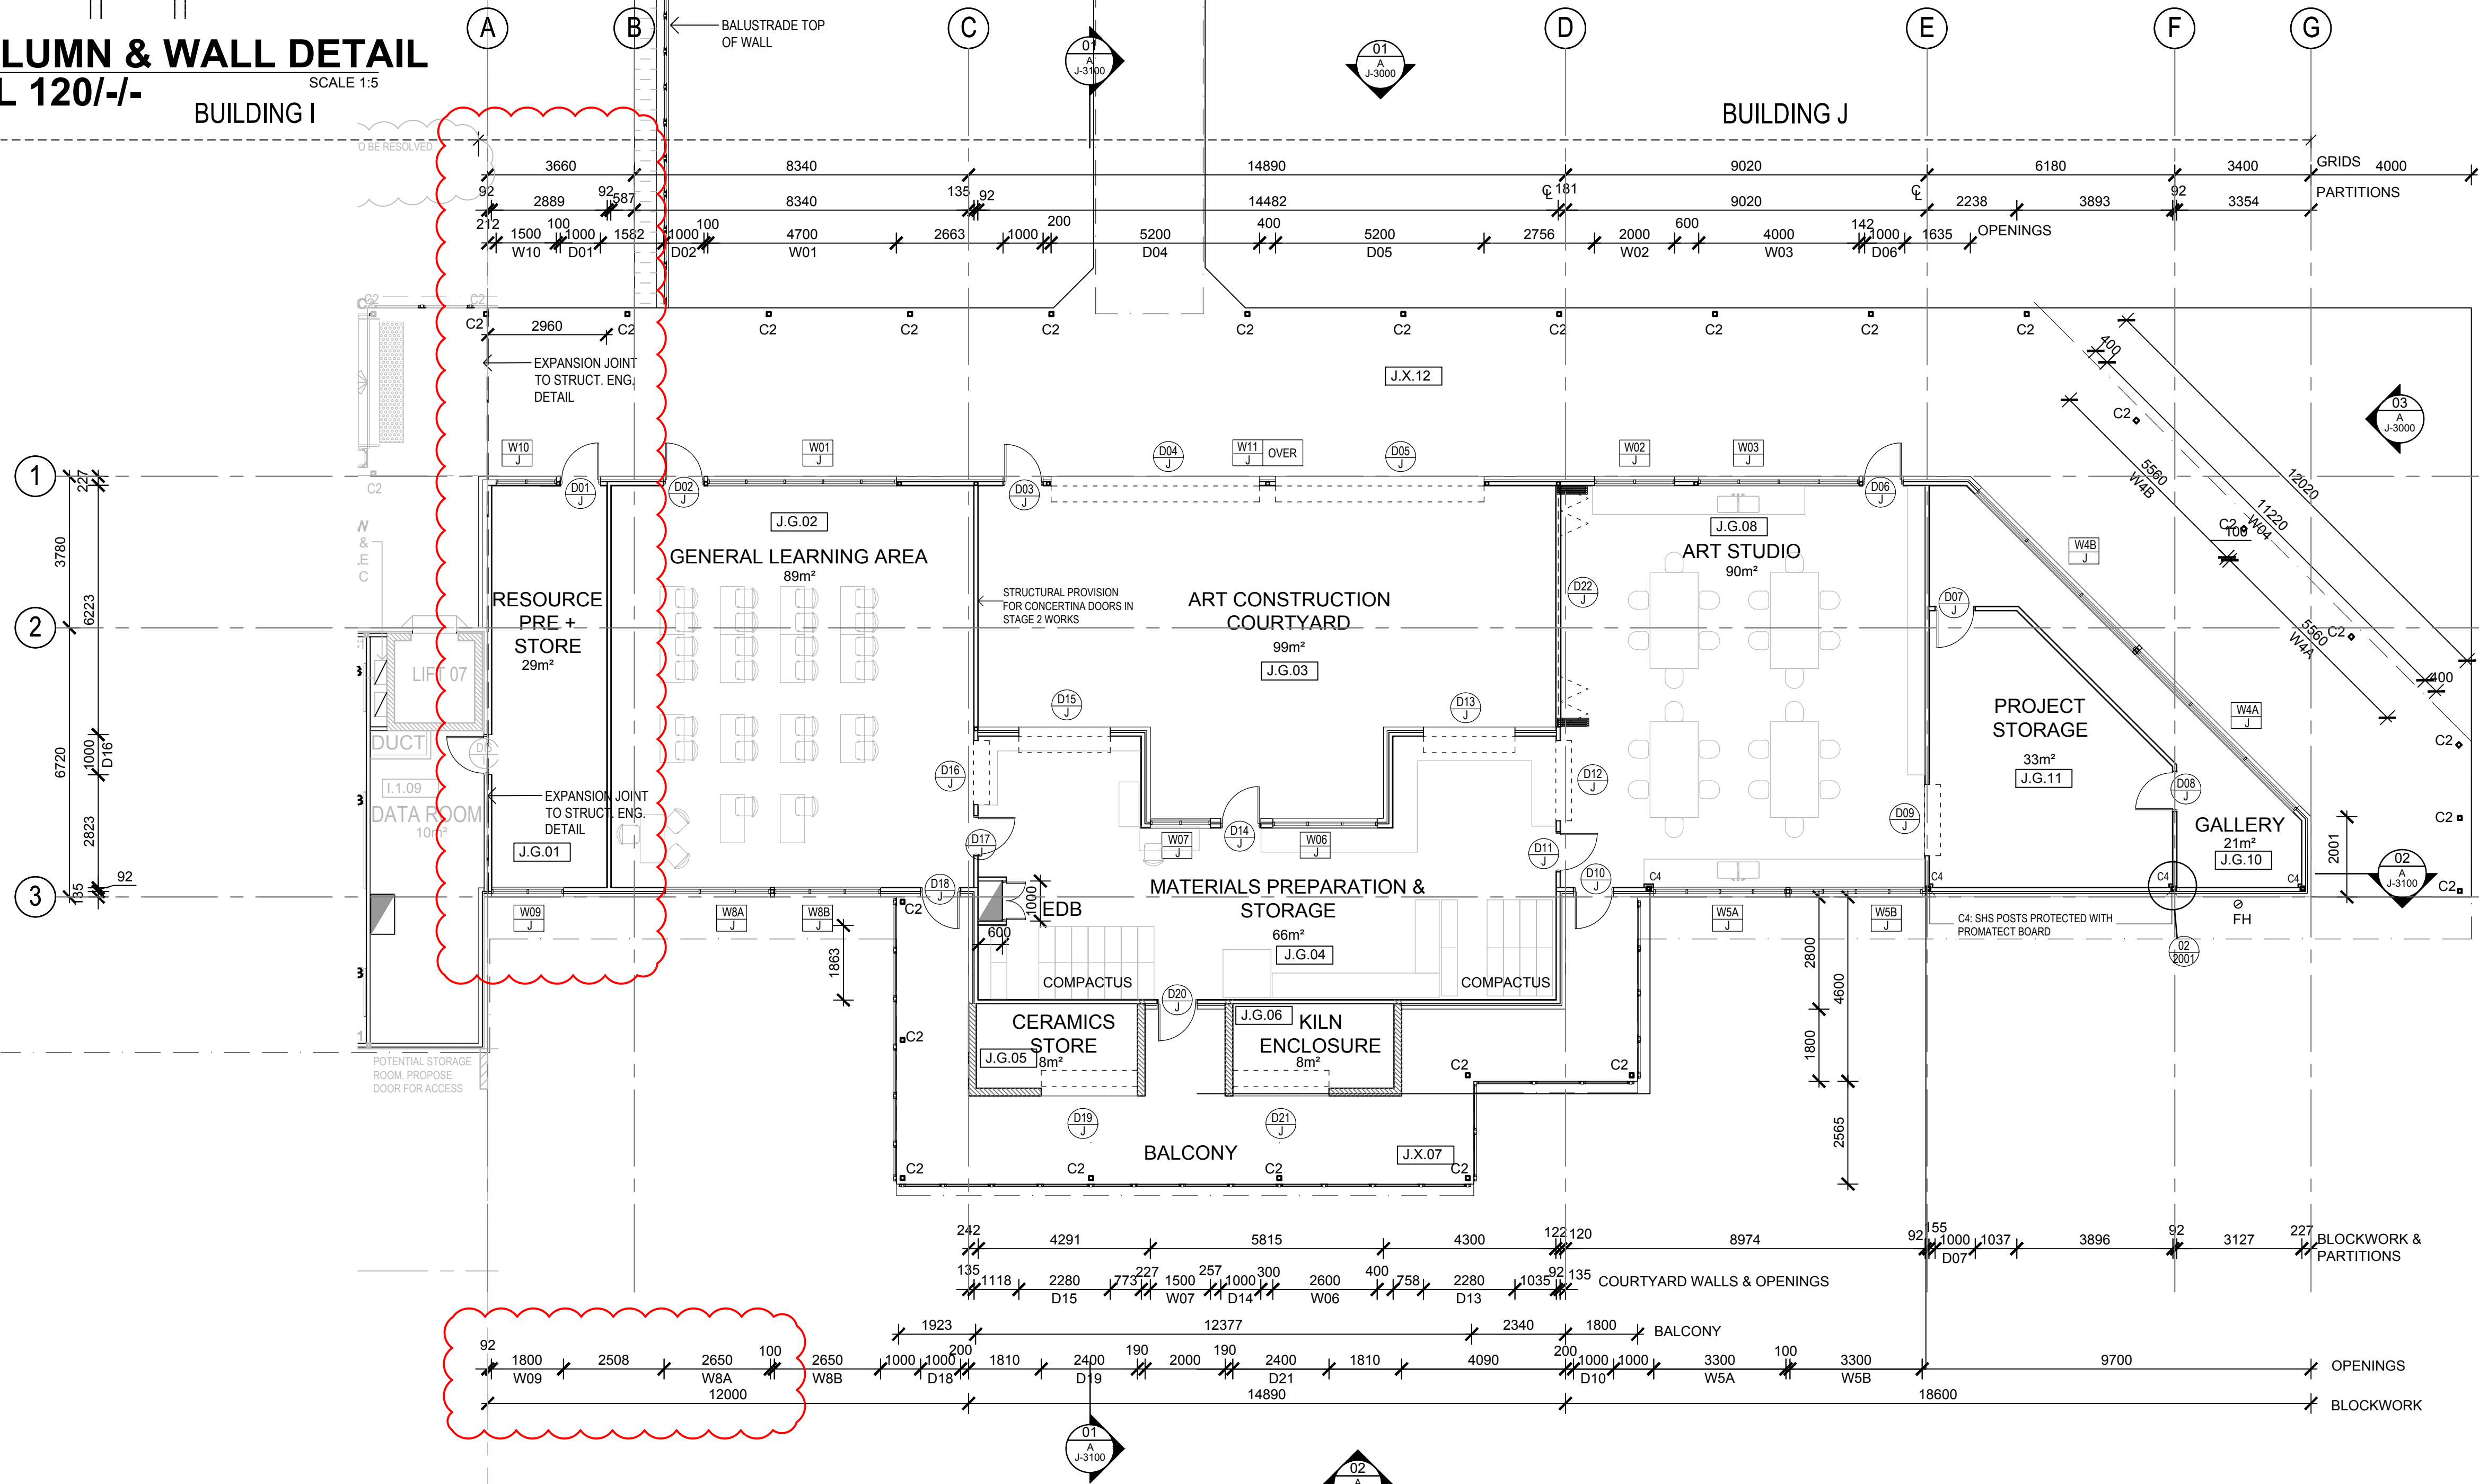

GROUND FLOOR PLAN
SCALE 1:100

BARCODE

File: P180621 Ripley Providence2 Design207 CAD6 Sheet flesA-J
Plot Date: 6/10/2019

This drawing is the copyright of Group GSA Pty Ltd and may not be altered, reproduced or transmitted in any form or by any means in part or in whole without the written permission of Group GSA Pty Ltd.
All levels and dimensions are to be checked and verified on site prior to the commencement of any work, making of shop drawings or fabrication of components.
Do not scale drawings. Use figured Dimensions.

AMENDMENTS				
ISSUE	DATE	SUBJECT	AUTH	CHK
23.01.19		ISSUE FOR INFORMATION	JT	
26.02.19		PRELIM ISSUE FOR COORDINATION	JT	
		ISSUE FOR INFORMATION	JT	
29.04.19		ISSUE FOR INFORMATION	JT	
08.05.19		SLAB, STEEL POST & ROLLER DOOR CHANGED	CDS	
23.05.19		POST SETOUT REVISIONS	JT	
04.06.19		EXPANSION JOINT MOVED	CDS	

DRAWINGS INDEXING SYSTEM
FOR PROJECT SERVICES, PLANS AND RECORDS USE ONLY

☐ CEILING PLANS	☐ MISCELLANEOUS DETAILS
☐ CONSTRUCTION DETAILS	☐ OTHER
☐ ELEVATIONS	☐ PLAY STRUCTURES
☐ EXTERNAL WORKS	☐ ROOF PLAN
☐ FITOUTS	☐ SECTIONS
☐ FLOOR PLAN	☐ SETOUT PLAN
☐ FURNITURE & EQUIPMENT	☐ SITE PLAN
☐ HYDRAULICS	☐ STANDARDS
☐ MASTER PLAN	

PRELIMINARY

WATPAC

CLIENT
 Department of Education

RCP
Leadership in Project Management

GROUP GSA
Group GSA Pty Ltd ABN 76 002 113 779
Level 14, 100 Edward St, Brisbane QLD
Australia 4000 www.groupgsa.com
T +617 3210 2592 F +617 3210 2813
architecture interior design urban design landscape
nom architect M. Sheldon 3990

DRAWN	DATE
DISCIPLINE TEAM LEADER	DATE
AUTHORISED FOR ISSUE	DATE

RIPLEY PROVIDENCE
P-12 SCHOOLS
BUILDING J
HIGH SCHOOL
VISUAL ARTS AND
DESIGN CENTRE

FLOOR PLAN

SCALE	1:100	AT	A1
MASTER SITE NUMBER	CLIENT REFERENCE NUMBER		
DRAWING NUMBER	ISSUE	SHEET NO	
180621 / A-J-2001	G	1/1	