



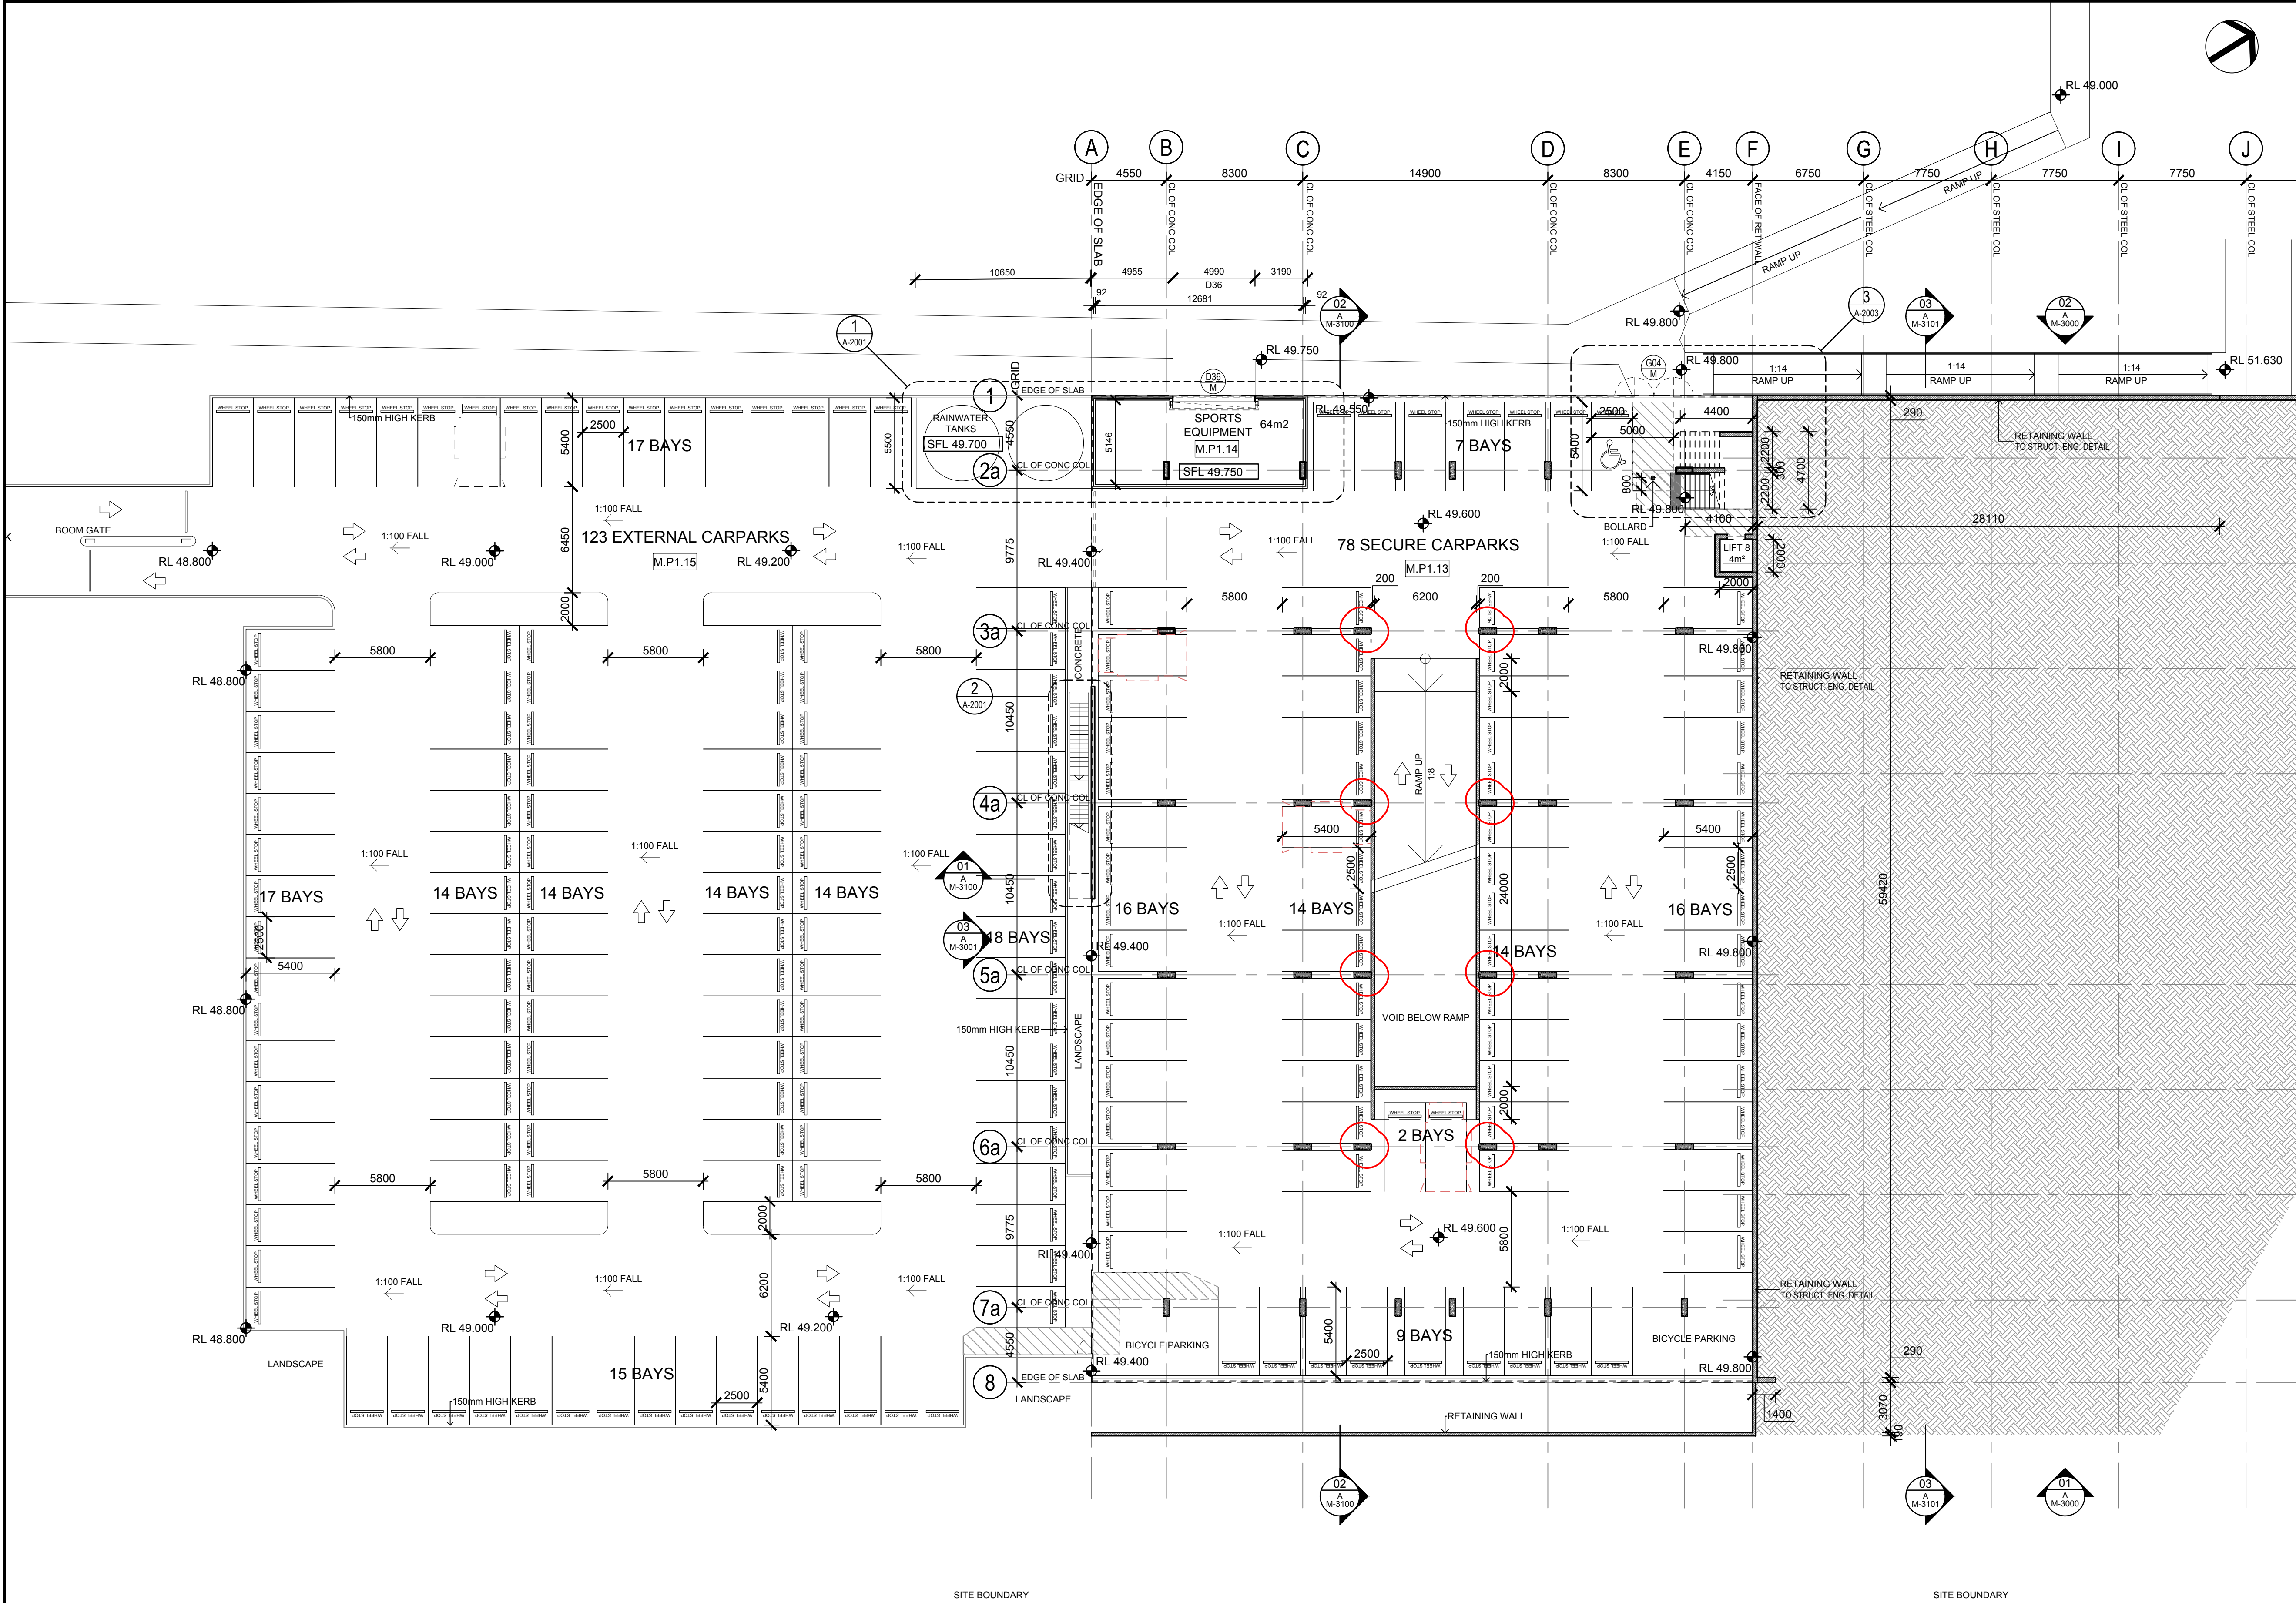

PARKING P1 PLAN
SCALE 1:200 @ A1

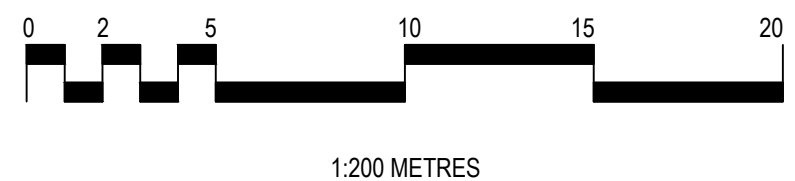

BARCODE

File

P1180621 Ripley Providence2 Design1207 CAD16 Sheet files\A-M

Plot Date

6/27/2019

This drawing is the copyright of Group GSA Pty Ltd and may not be altered, reproduced or transmitted in any form or by any means in part or in whole without the written permission of Group GSA Pty Ltd. All levels and dimensions are to be checked and verified on site prior to the commencement of any work, making of shop drawings or fabrication of components. Do not scale drawings. Use figured Dimensions.

AMENDMENTS

ISSUE	DATE	SUBJECT	AUTH	CHK
A	12.03.19	ISSUE FOR INFORMATION	JT	
B	18.03.19	ISSUE FOR INFORMATION	DB	
C	02.04.19	ISSUE FOR INFORMATION	LM	
D	23.04.19	PREVIOUSLY A-M-2013	LM	
E	21.05.19	ISSUE FOR INFORMATION	ER	
F	31.05.19	RETAINING WALLS UPDATED	ER	
G	27.06.19	DIMS / COLS ADDED	JT	

DRAWINGS INDEXING SYSTEM

FOR PROJECT SERVICES, PLANS AND RECORDS USE ONLY

☐ CEILING PLANS	☐ MISCELLANEOUS DETAILS
☐ CONSTRUCTION DETAILS	☐ OTHER
☐ ELEVATIONS	☐ PLAY STRUCTURES
☐ EXTERNAL WORKS	☐ ROOF PLAN
☐ FITOUTS	☐ SECTIONS
☐ FLOOR PLAN	☐ SETOUT PLAN
☐ FURNITURE & EQUIPMENT	☐ SITE PLAN
☐ HYDRAULICS	☐ STANDARDS
☐ MASTER PLAN	

PRELIMINARY

CLIENT

Department of Education

Queensland Government

Leadership in Project Management

Group GSA Pty Ltd ABN 76 002 113 779
Level 14, 100 Edward St, Brisbane QLD
Australia 4000 www.groupgsa.com
T +617 3210 2592 F +617 3210 2813
architecture interior design urban design landscape
nom architect M. Sheldon 3990

DRAWN

DATE

DISCIPLINE TEAM LEADER

DATE

AUTHORISED FOR ISSUE

DATE

RIPLEY PROVIDENCE

P-12 SCHOOLS

BUILDING M

HIGH SCHOOL

MULTI-PURPOSE SPORTS

HALL & CARPARKING

-

LEVEL P1

FLOOR PLAN

SCALE

1:200

AT

A1

MASTER SITE NUMBER

CLIENT REFERENCE NUMBER

DRAWING NUMBER

ISSUE

SHEET NO

180621 / A-M-2000

G

1/8